



# GRANDE HOTEL JUAZEIRO

R. JOSÉ PETITINGA, 466 - SANTO ANTÔNIO - JUAZEIRO/BA 1/150 14/12/2022 CAROLINA

1 PAV. PL. TÉCNICA

**D'ALBUQUERQUE**  
Arquitetos Associados S. Simples

05/11

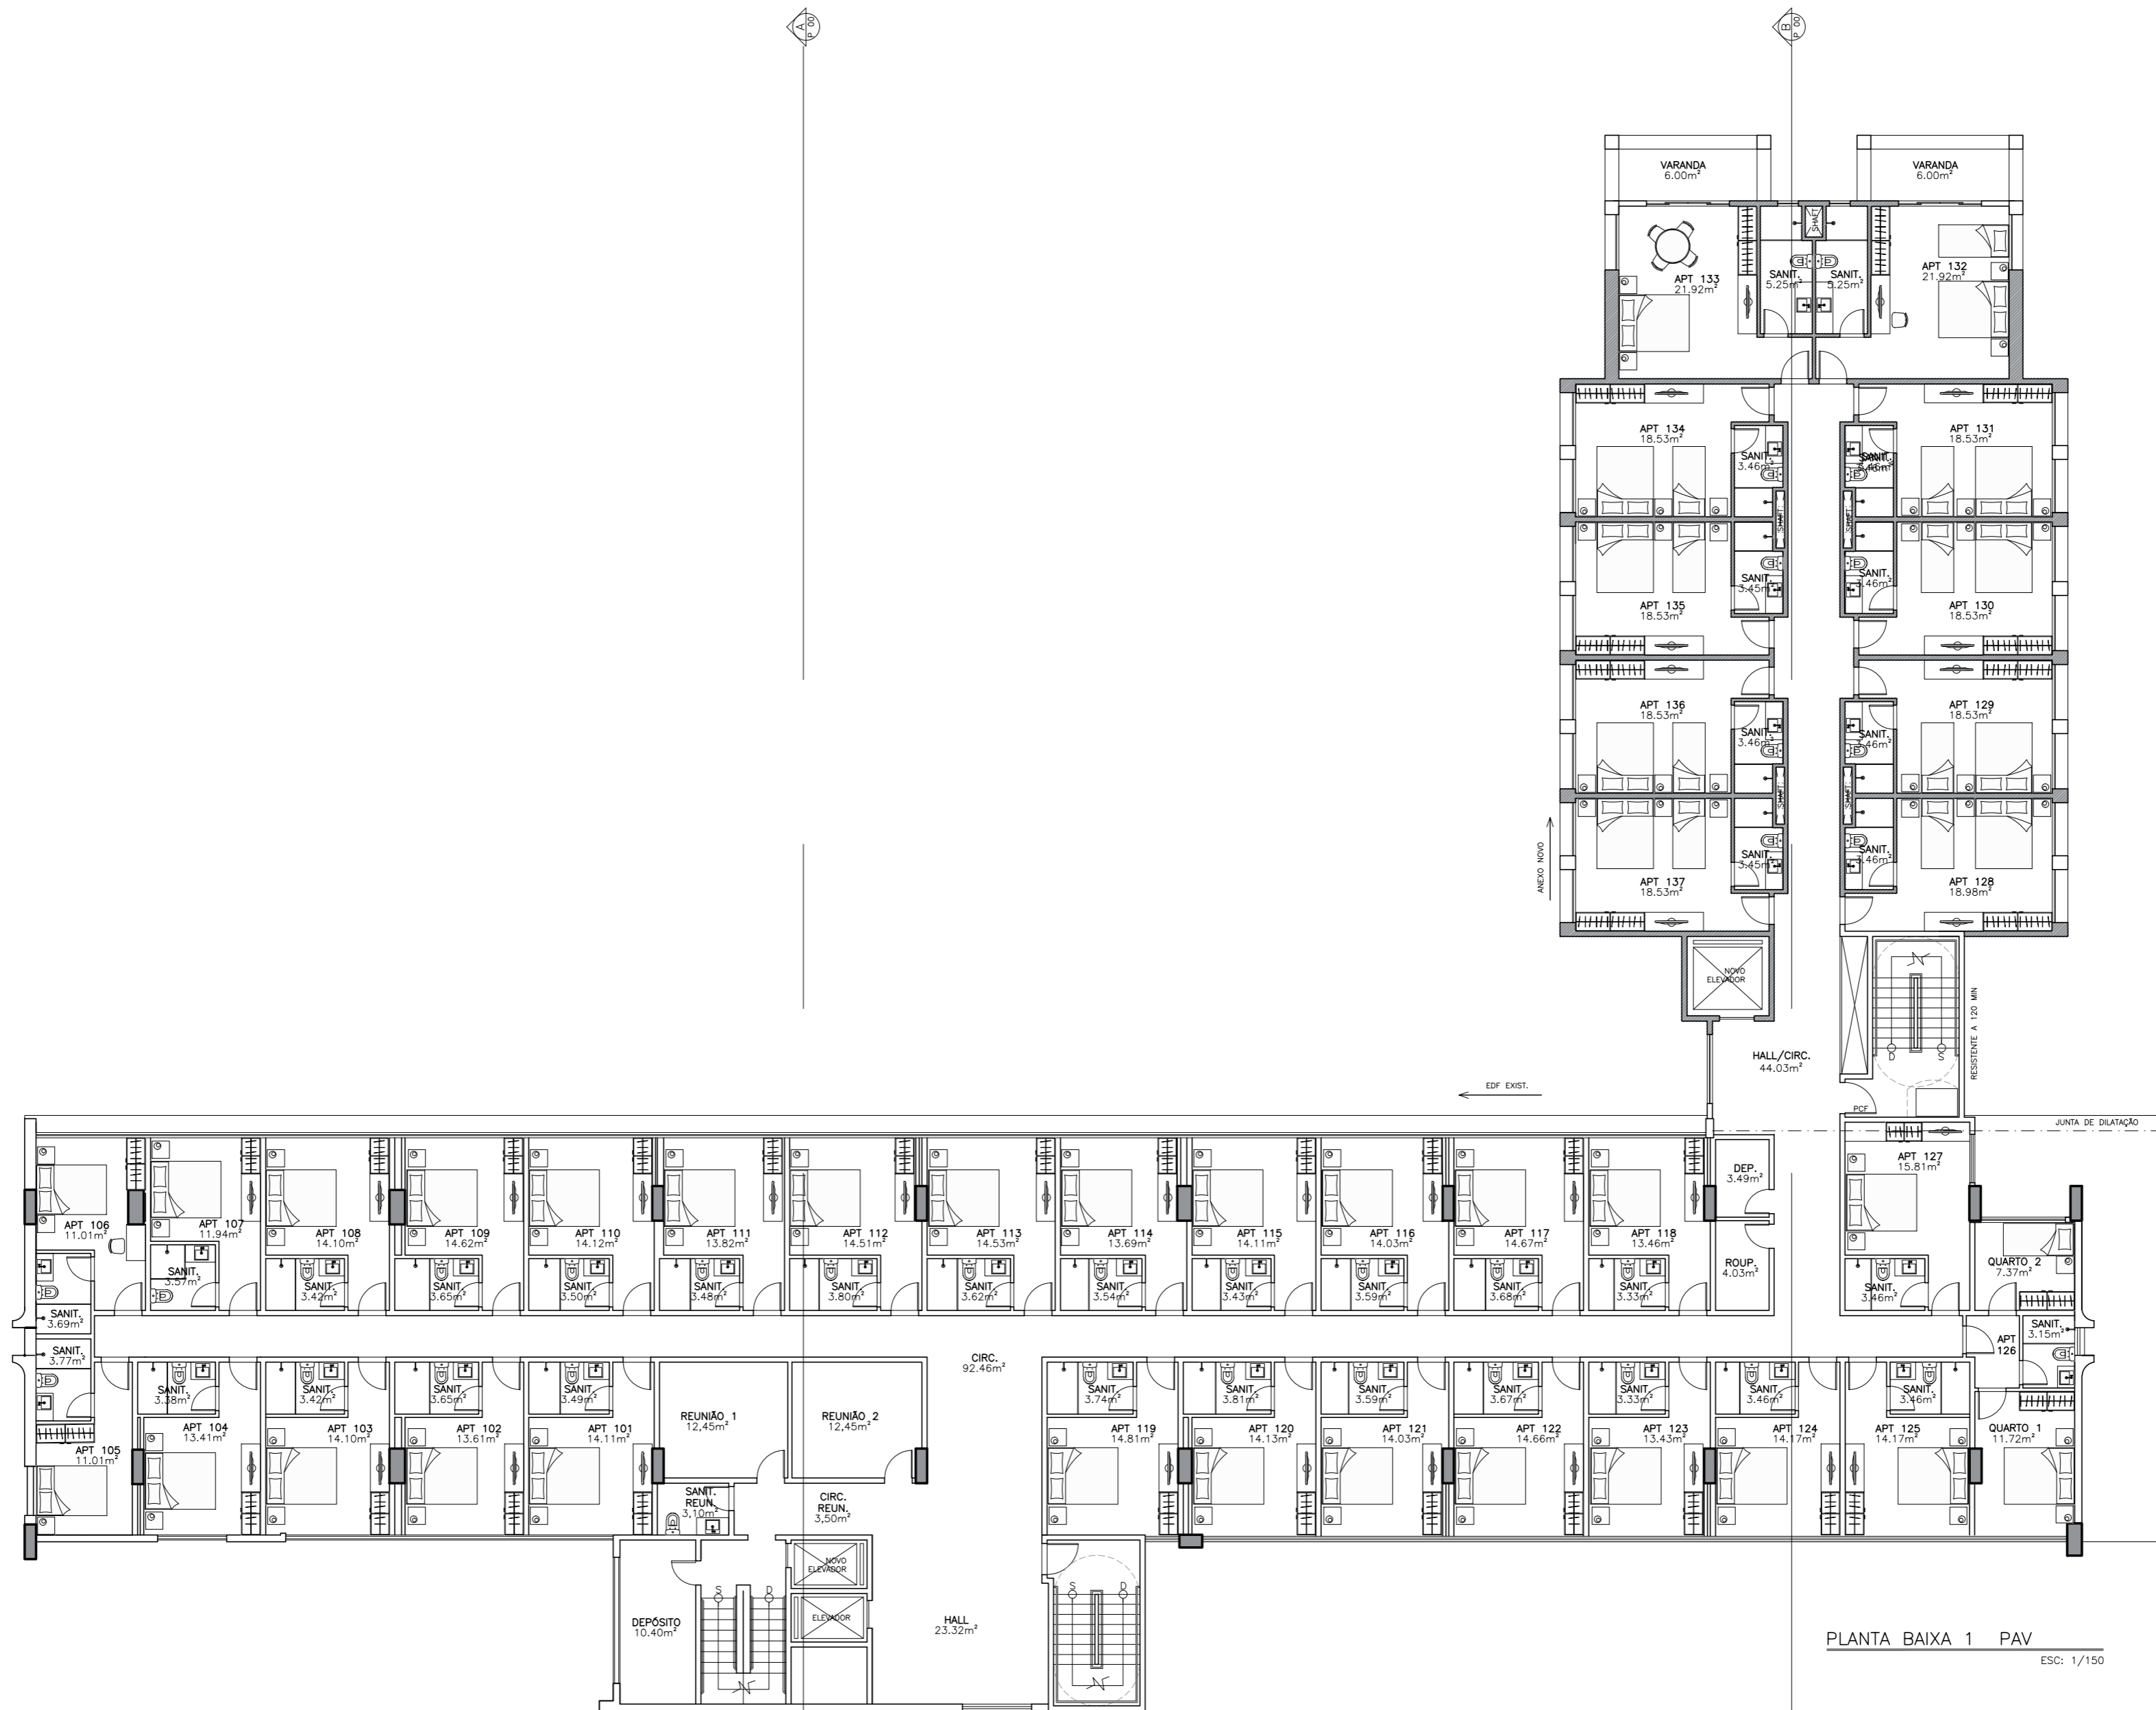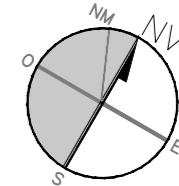

PLANTA BAIXA 1 PAV  
ESC: 1/150

*Carolina d'Albuquerque*

# GRANDE HOTEL JUAZEIRO



R. JOSÉ PETITINGA, 466 - SANTO ANTÔNIO - JUAZEIRO/BA 1/150

14/12/2022

CAROLINA

1ºPAV. PL. LAYOUT

**D'ALBUQUERQUE**  
Arquitetos Associados S. Simples

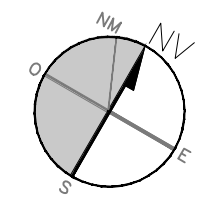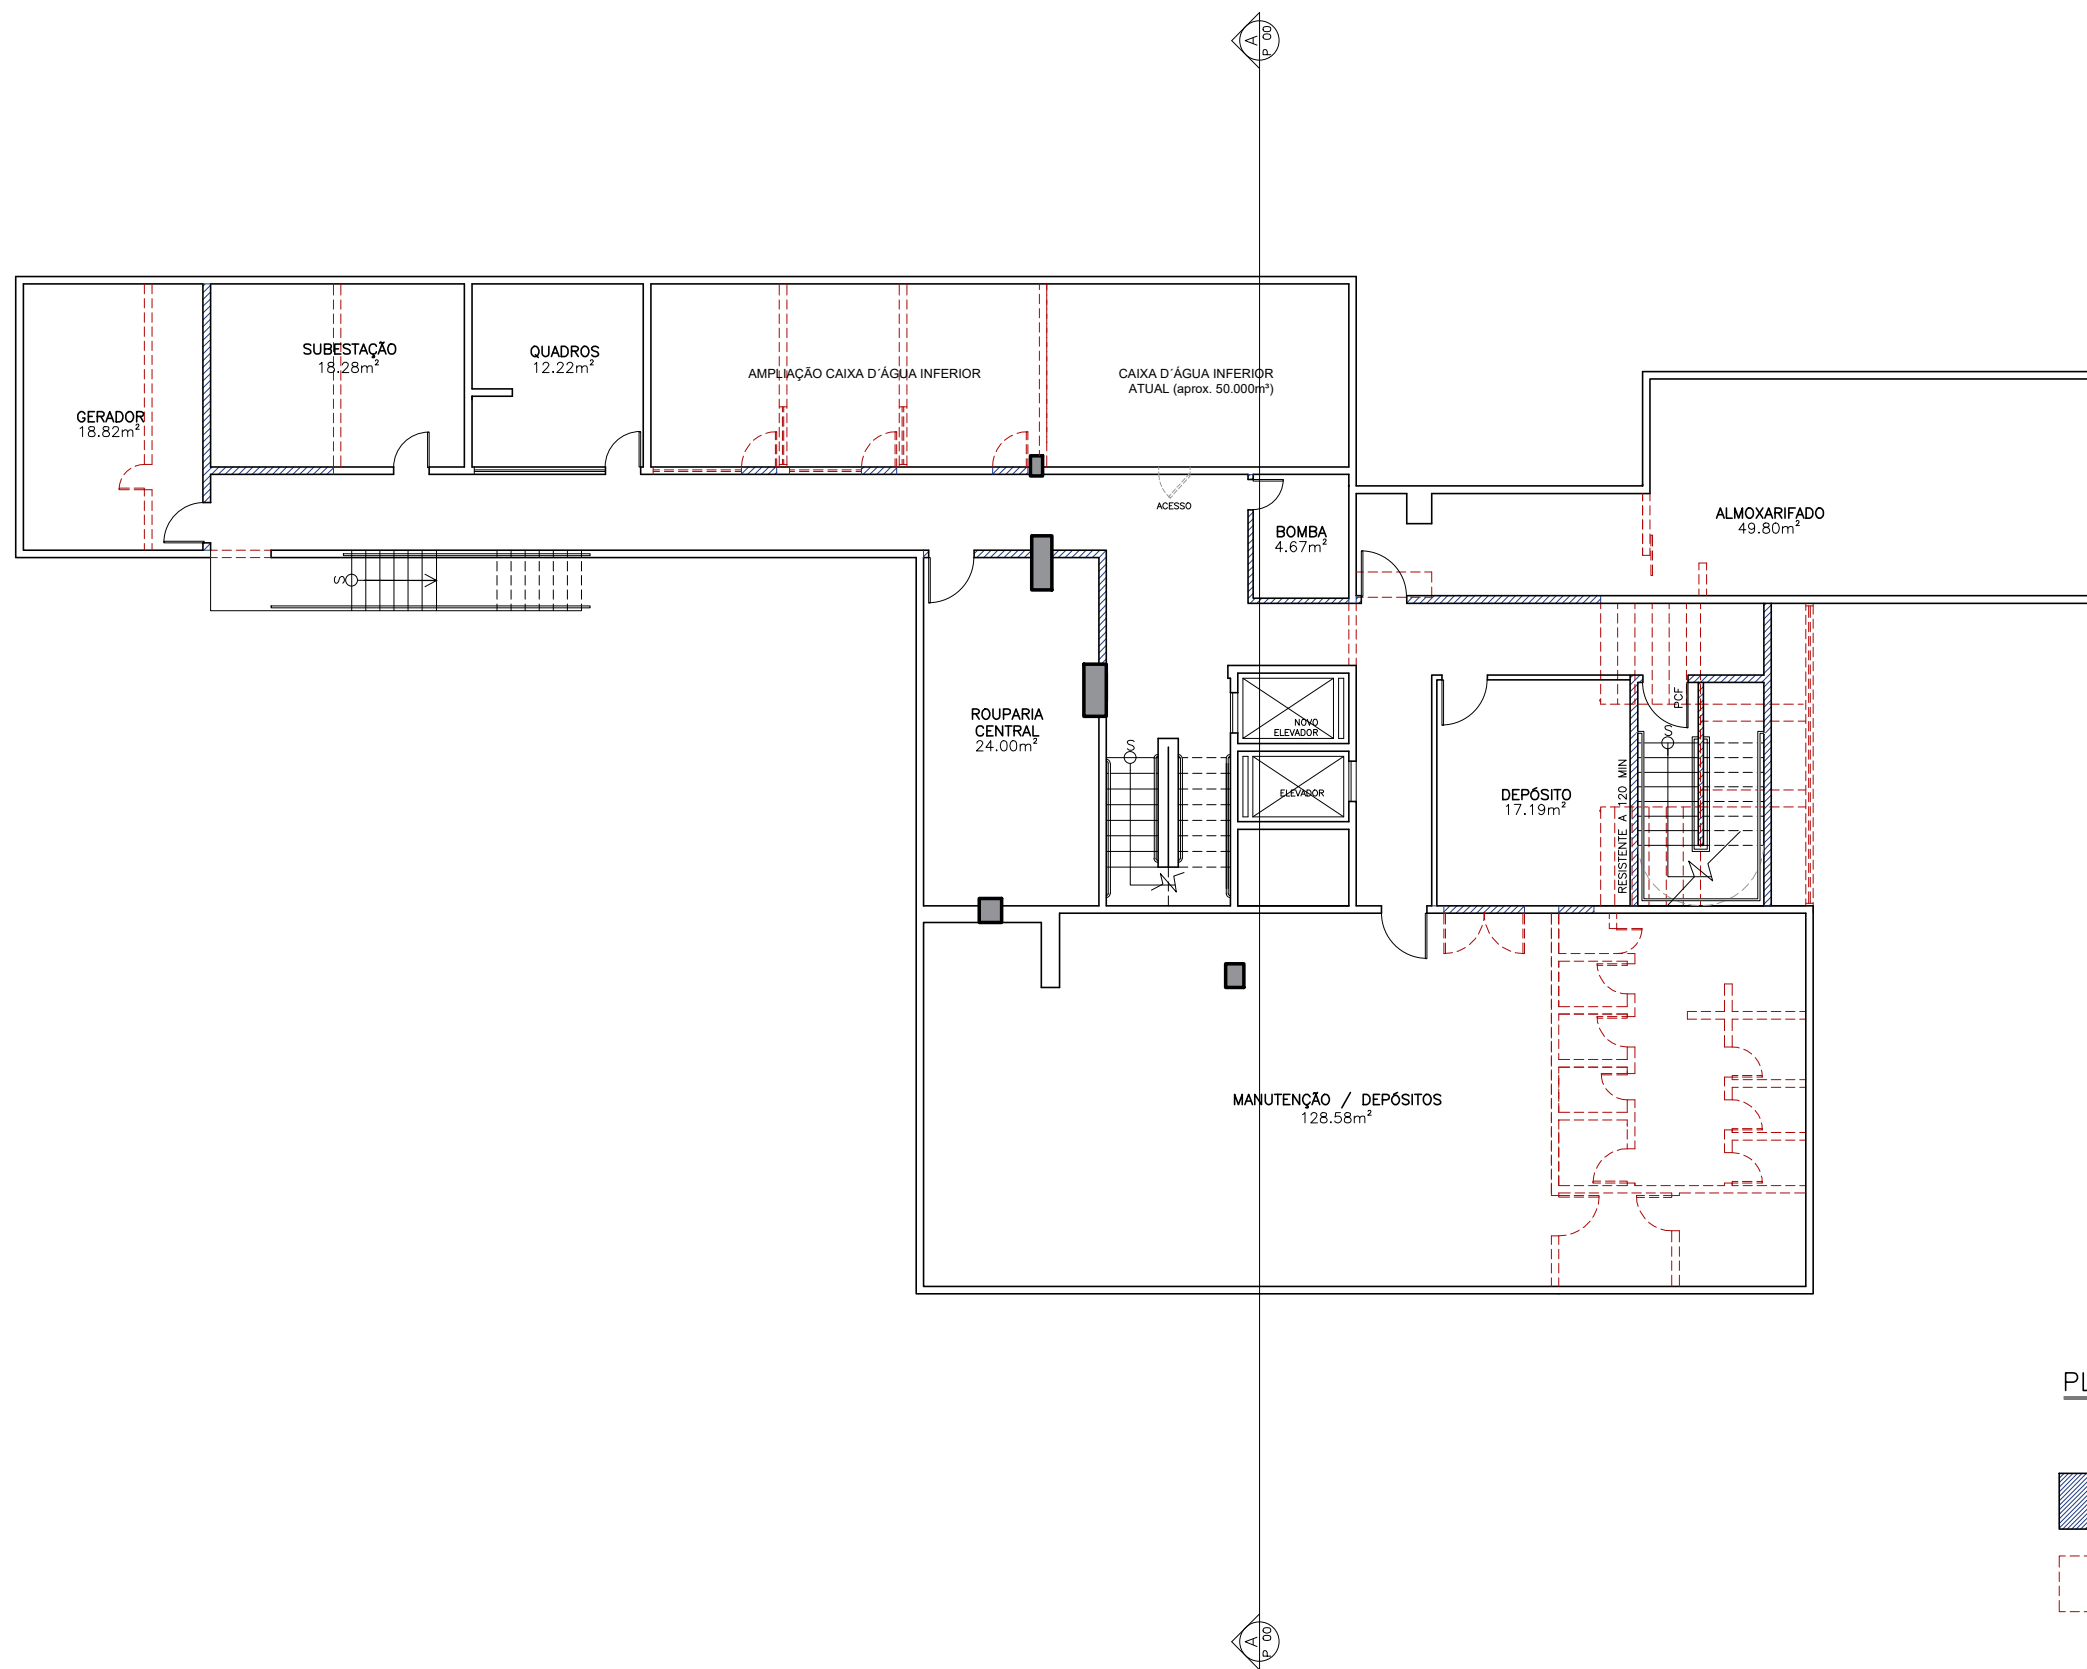

PLANTA BAIXA SUBSOLO  
ESC: 1/150


- CONSTRUIR
- DEMOLIR

*Carolina d'Albuquerque*

# GRANDE HOTEL JUAZEIRO


08/11

R. JOSÉ PETITINGA, 466 - SANTO ANTÔNIO - JUAZEIRO/BA 1/150 06/10/2022 CAROLINA

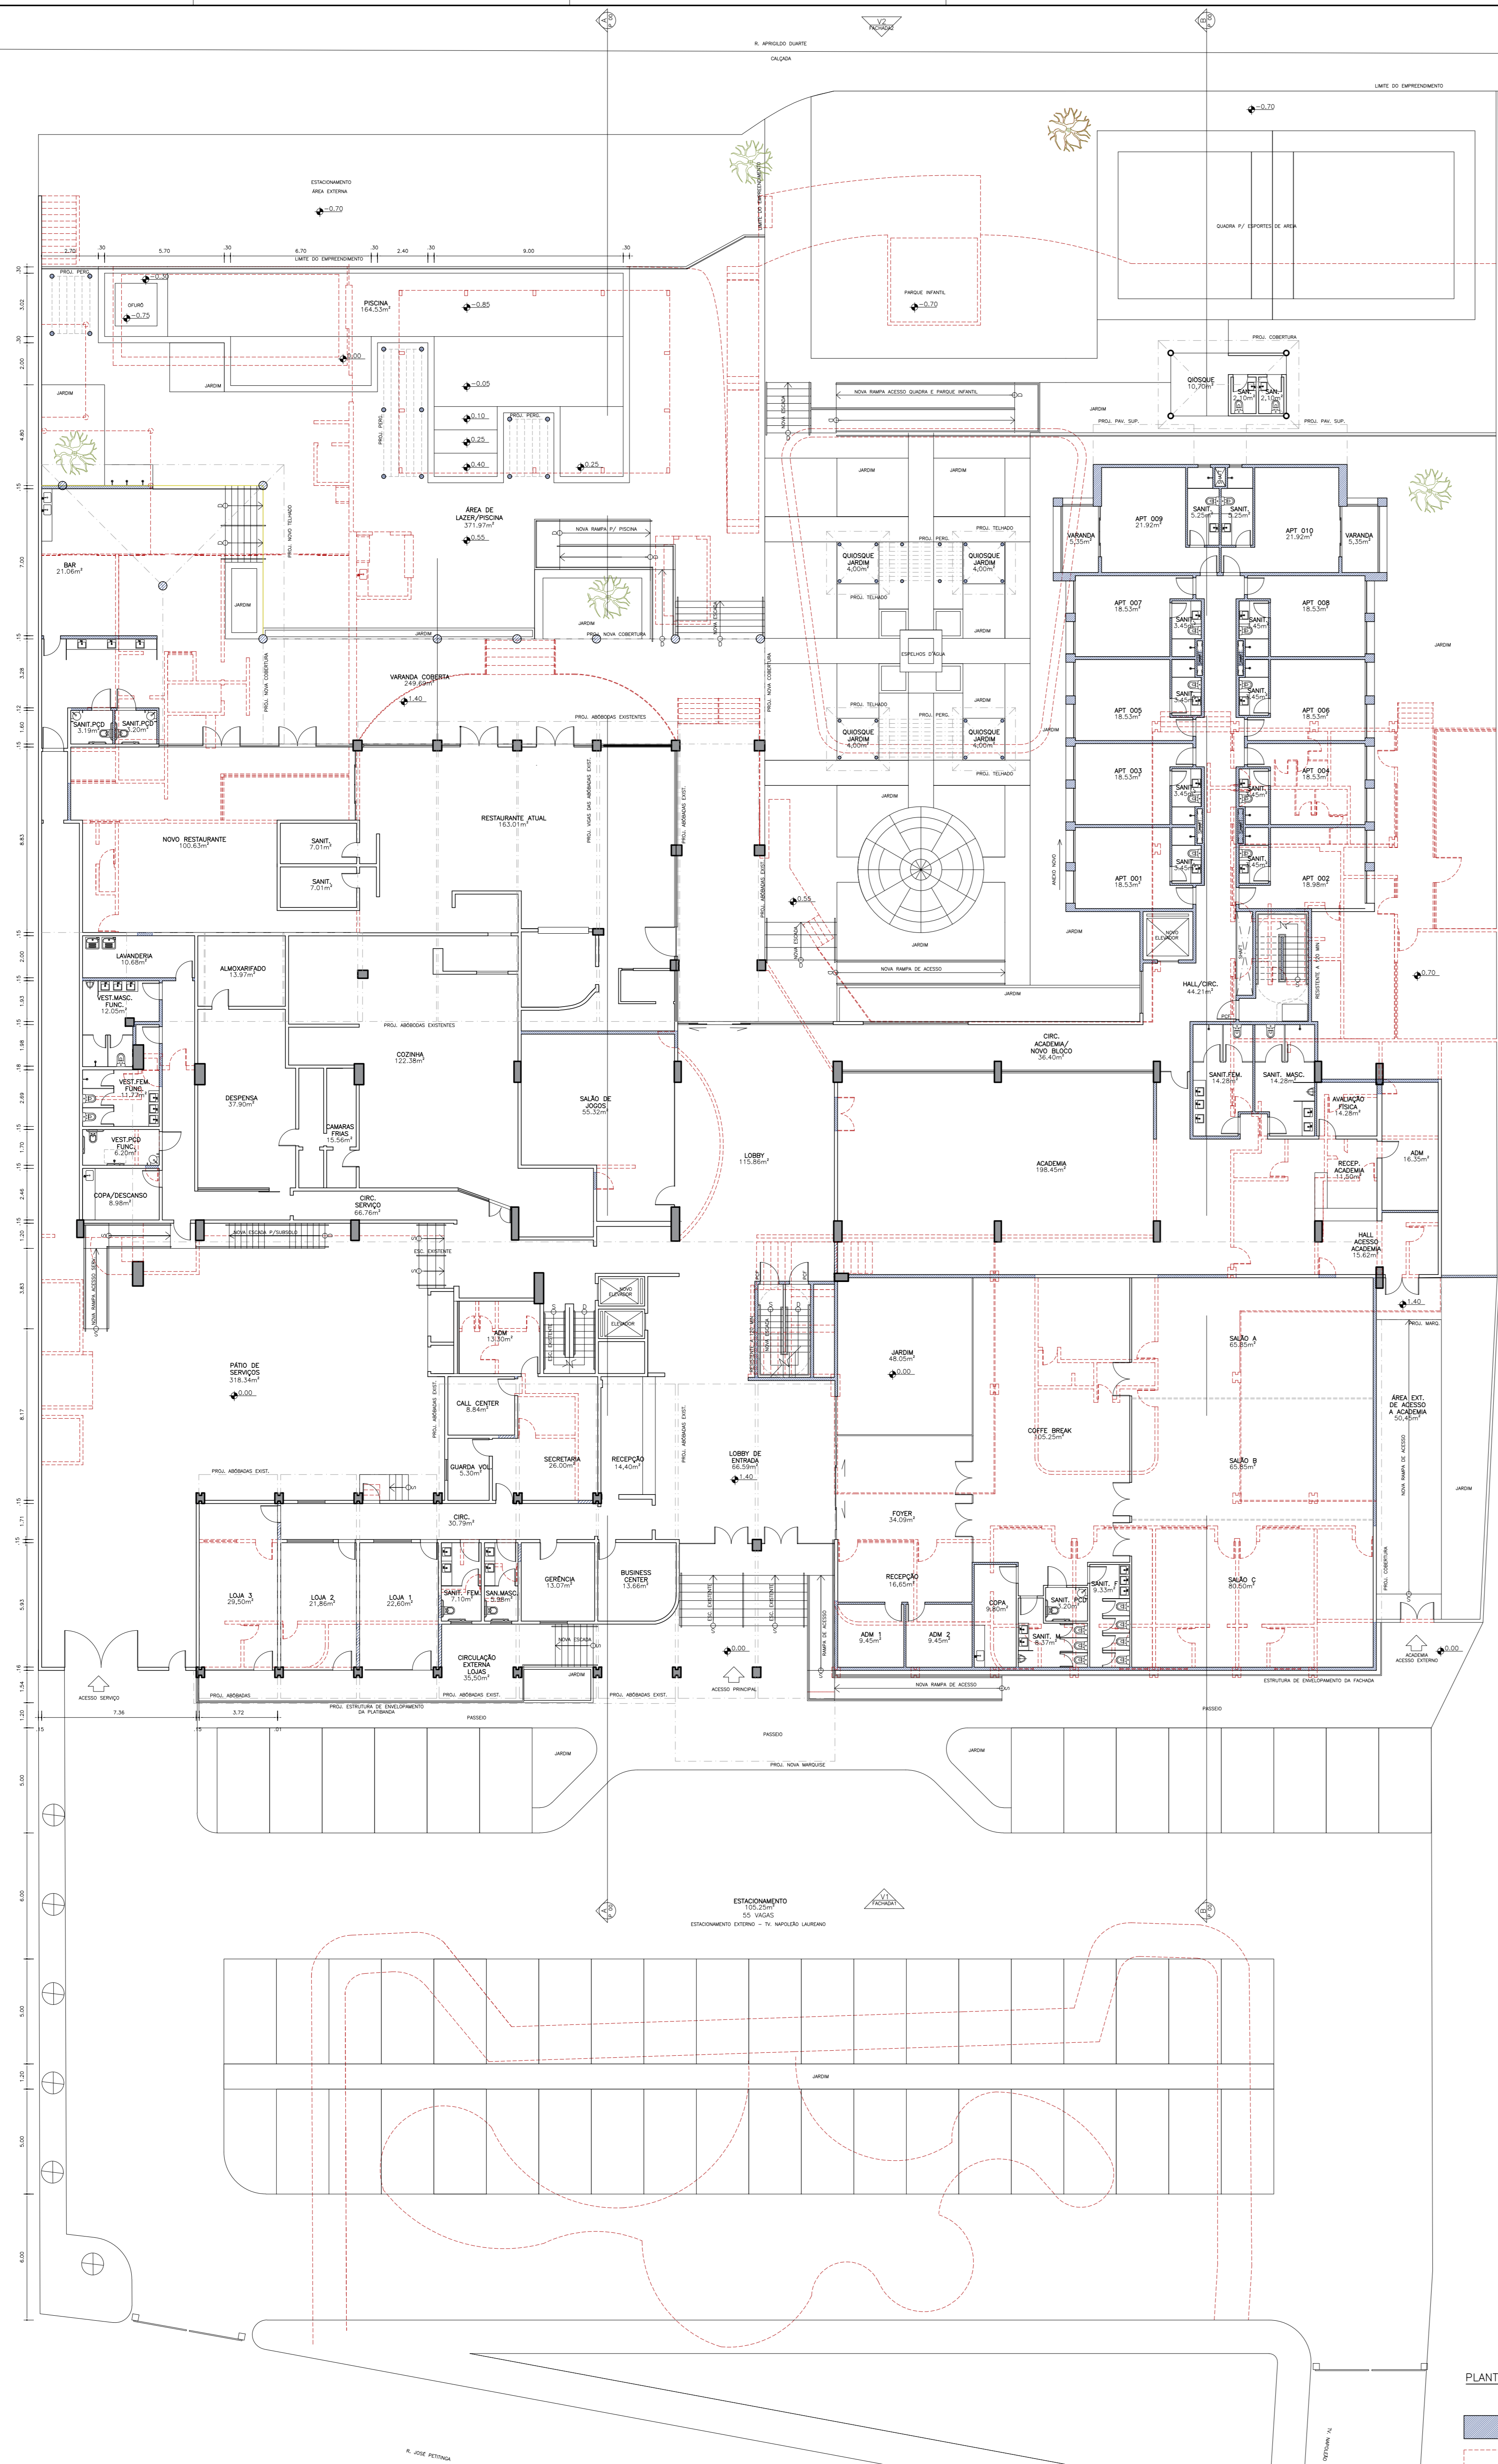


PLANTA BAIXA TÉRREO  
ESQ. 1/150

CONSTRUIR  
DEMOLIR

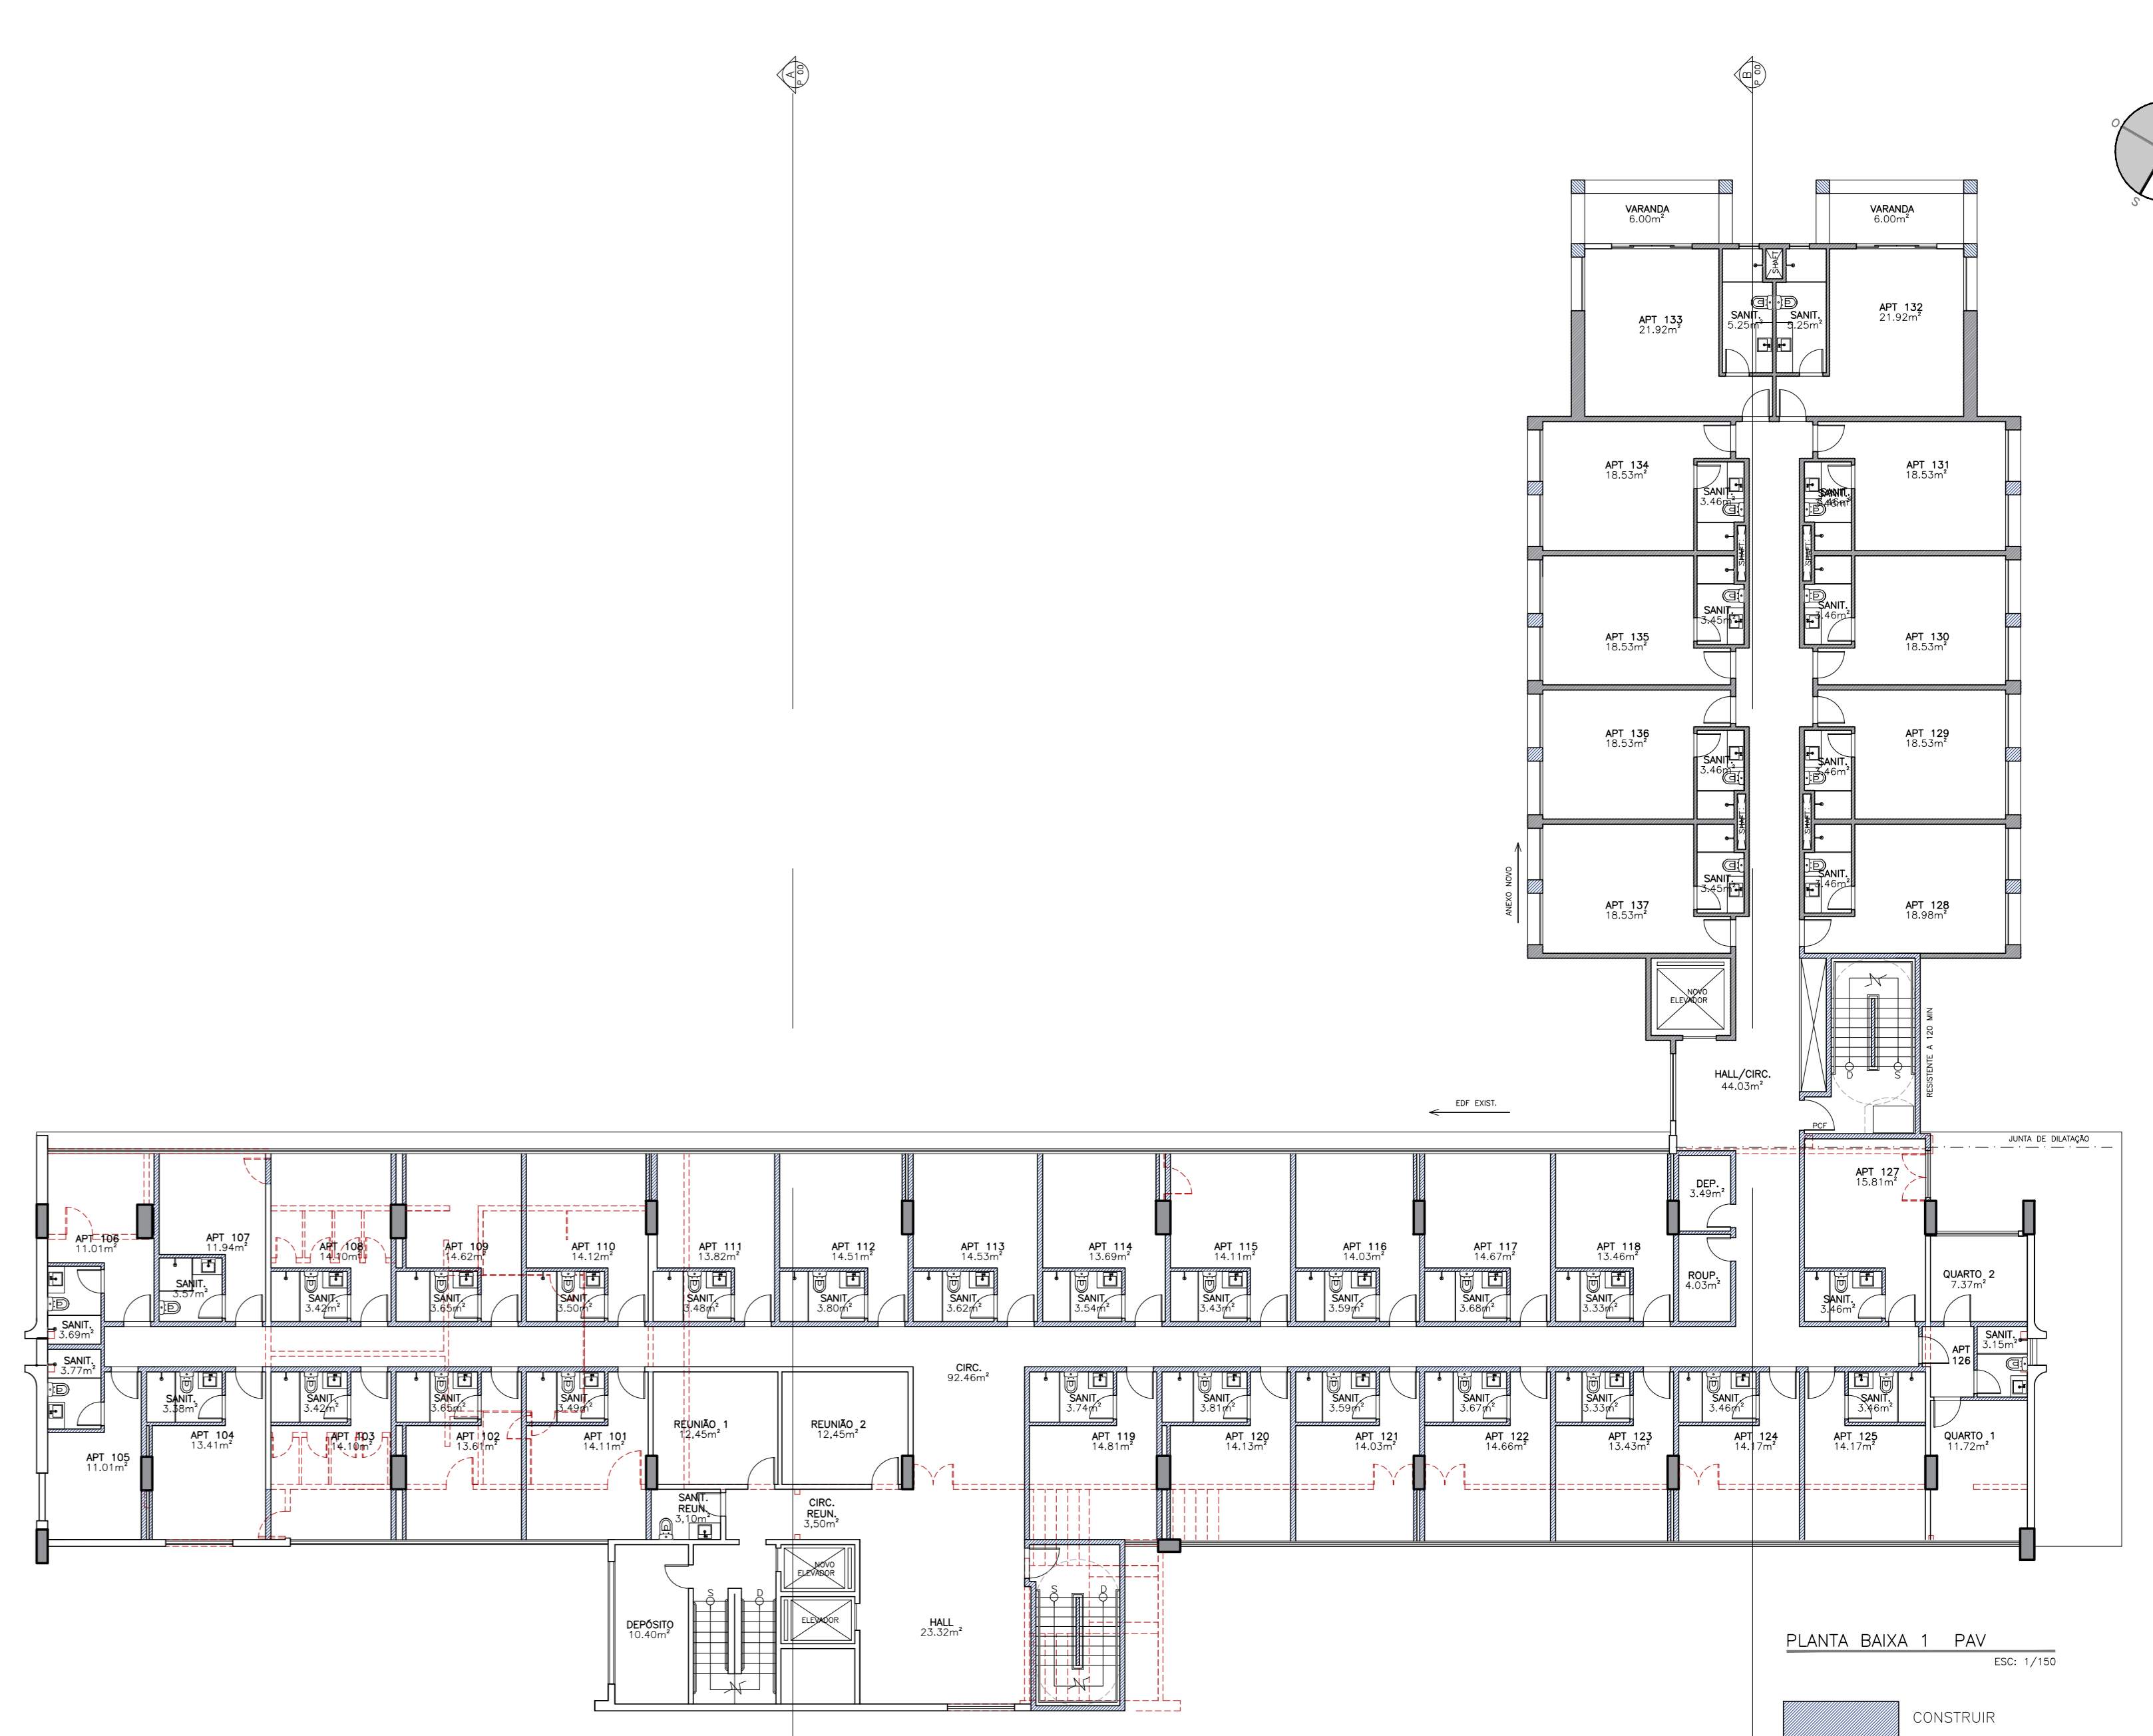

PLANTA BAIXA 1 PAV  
ESQ. 1/150

CONSTRUIR  
DEMOLIR

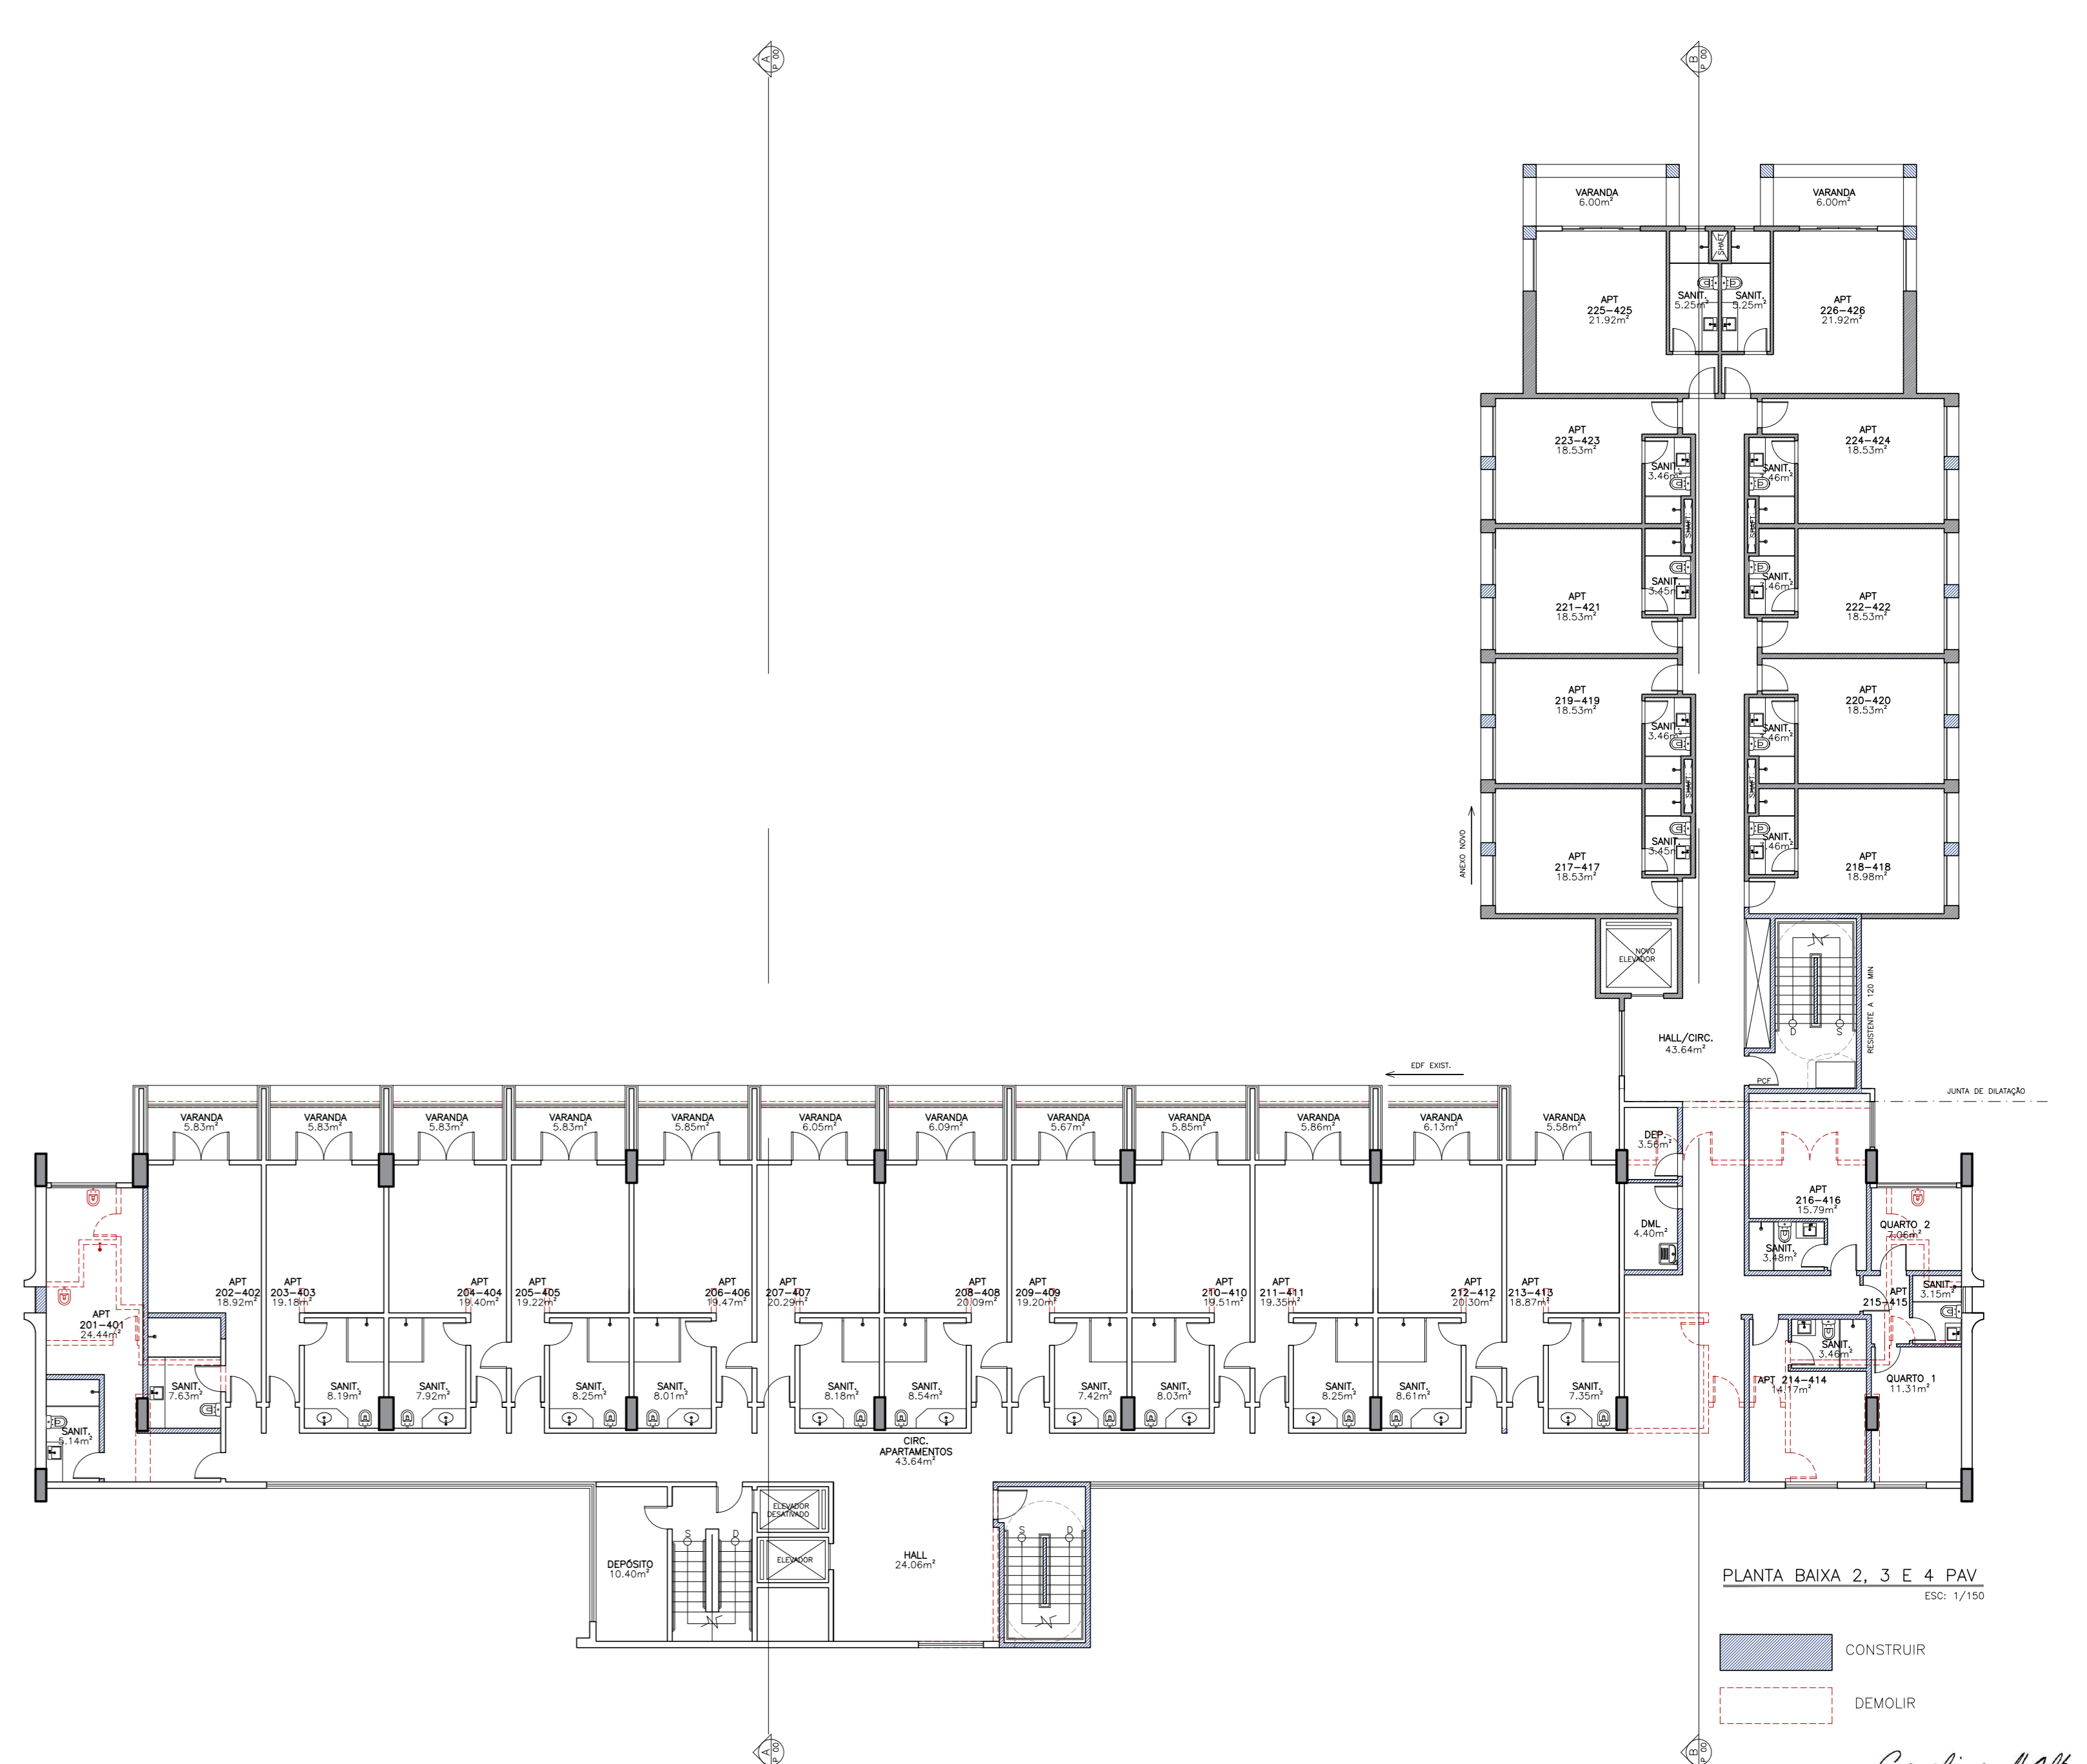

PLANTA BAIXA 2, 3 E 4 PAV  
ESQ. 1/150

CONSTRUIR  
DEMOLIR

Carolina Albuquerque