

PLANTA BAIXA SUBSOLO
ESC: 1/150


- CONSTRUIR
- DEMOLIR

Carolina d'Albuquerque

GRANDE HOTEL JUAZEIRO


08/11

R. JOSÉ PETITINGA, 466 - SANTO ANTÔNIO - JUAZEIRO/BA 1/150 06/10/2022 CAROLINA

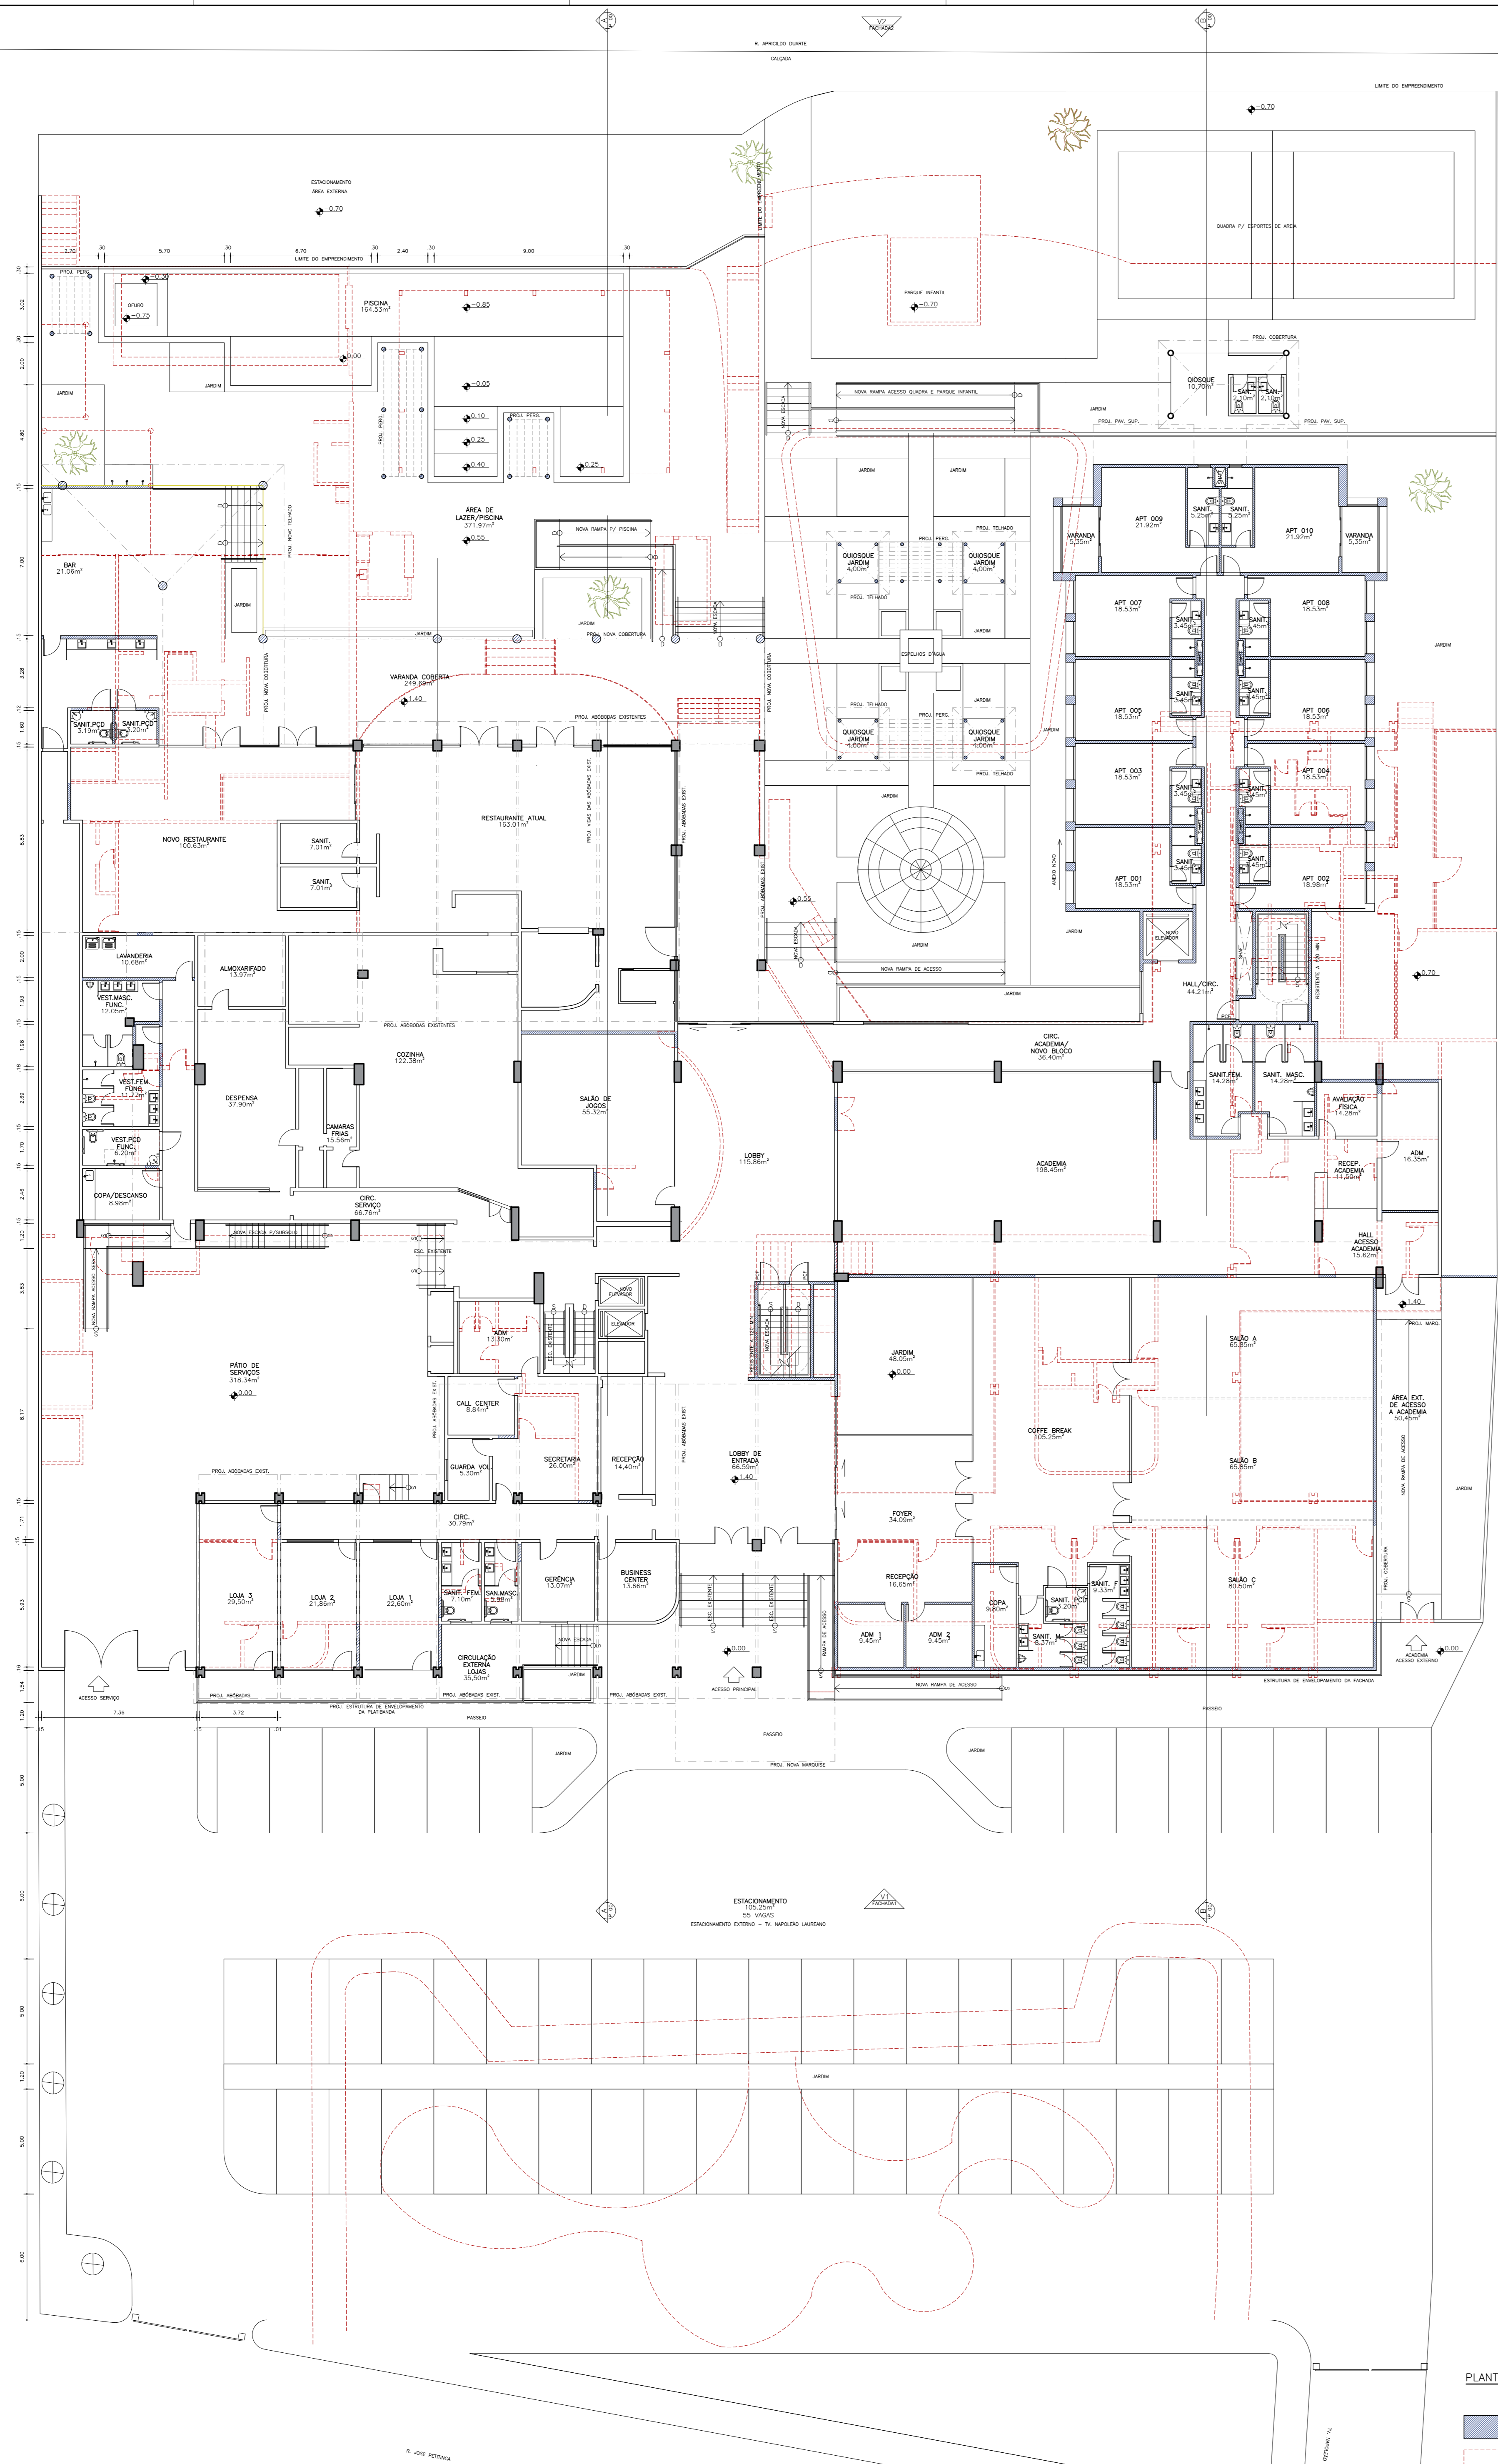

PLANTA BAIXA TÉRREO
ESQ. 1/150

CONSTRUIR
DEMOLIR

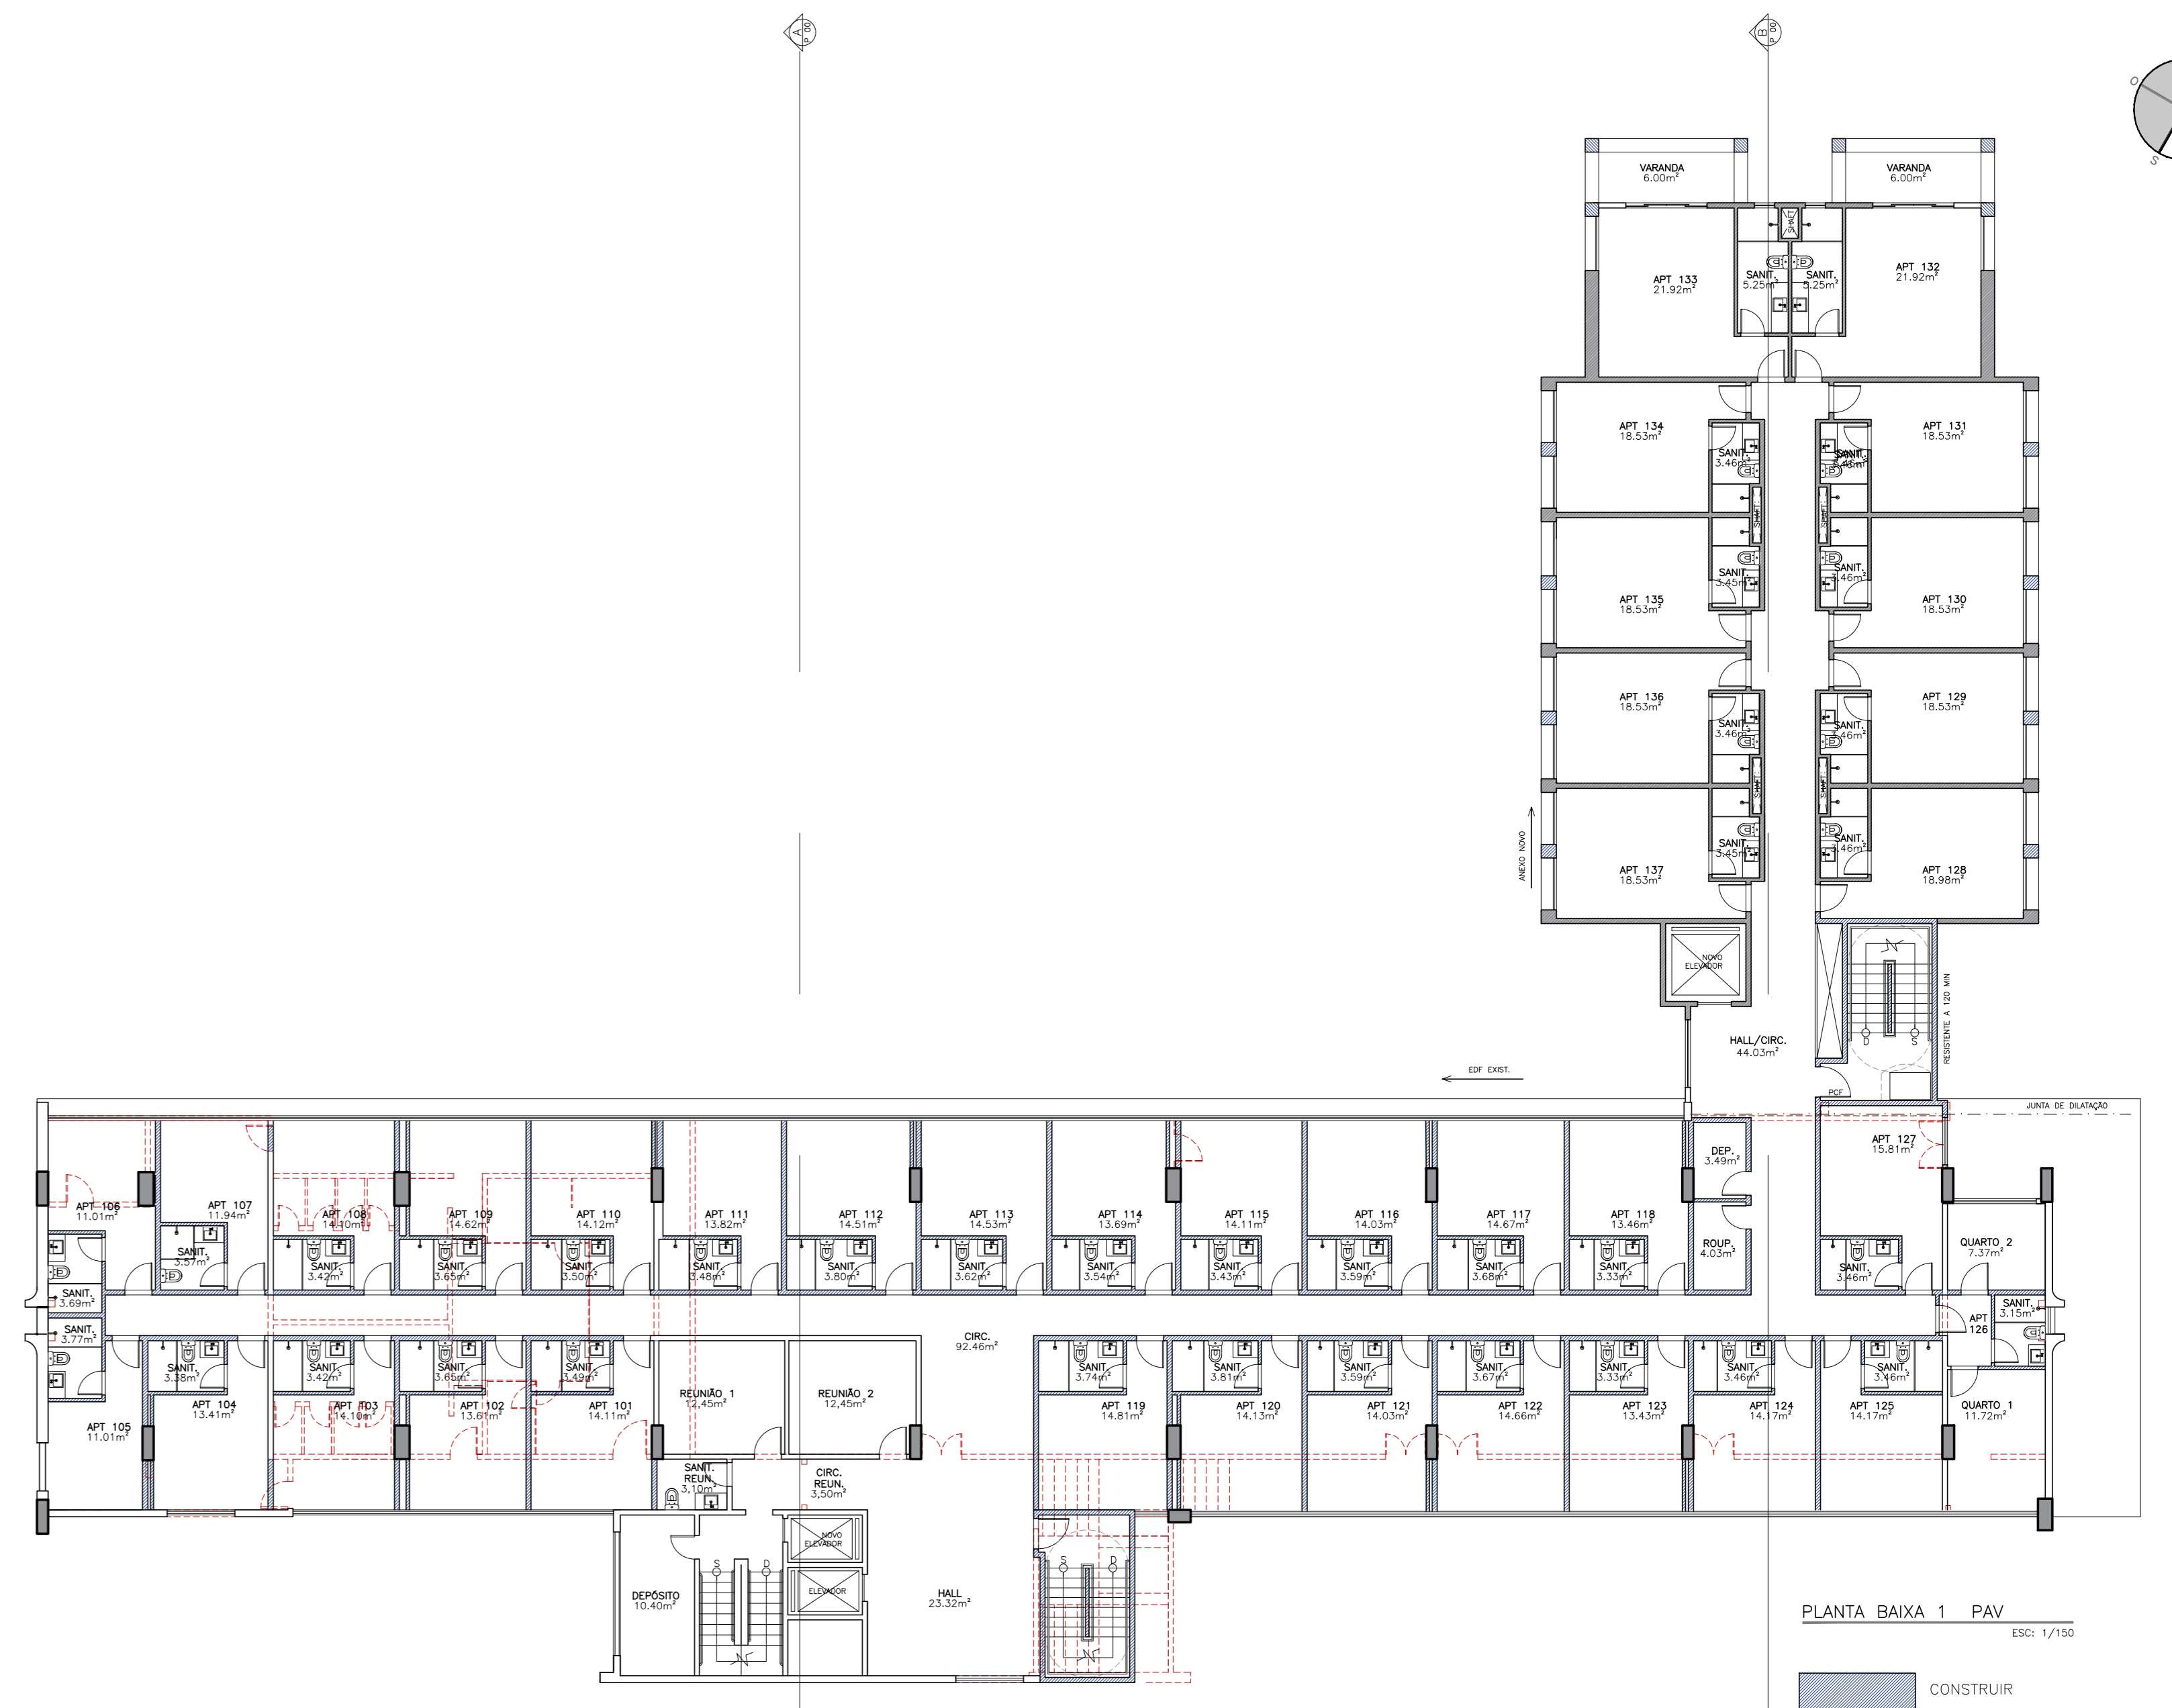


PLANTA BAIXA 1 PAV
ESQ. 1/150

CONSTRUIR
DEMOLIR



PLANTA BAIXA 2, 3 E 4 PAV
ESQ. 1/150

CONSTRUIR
DEMOLIR

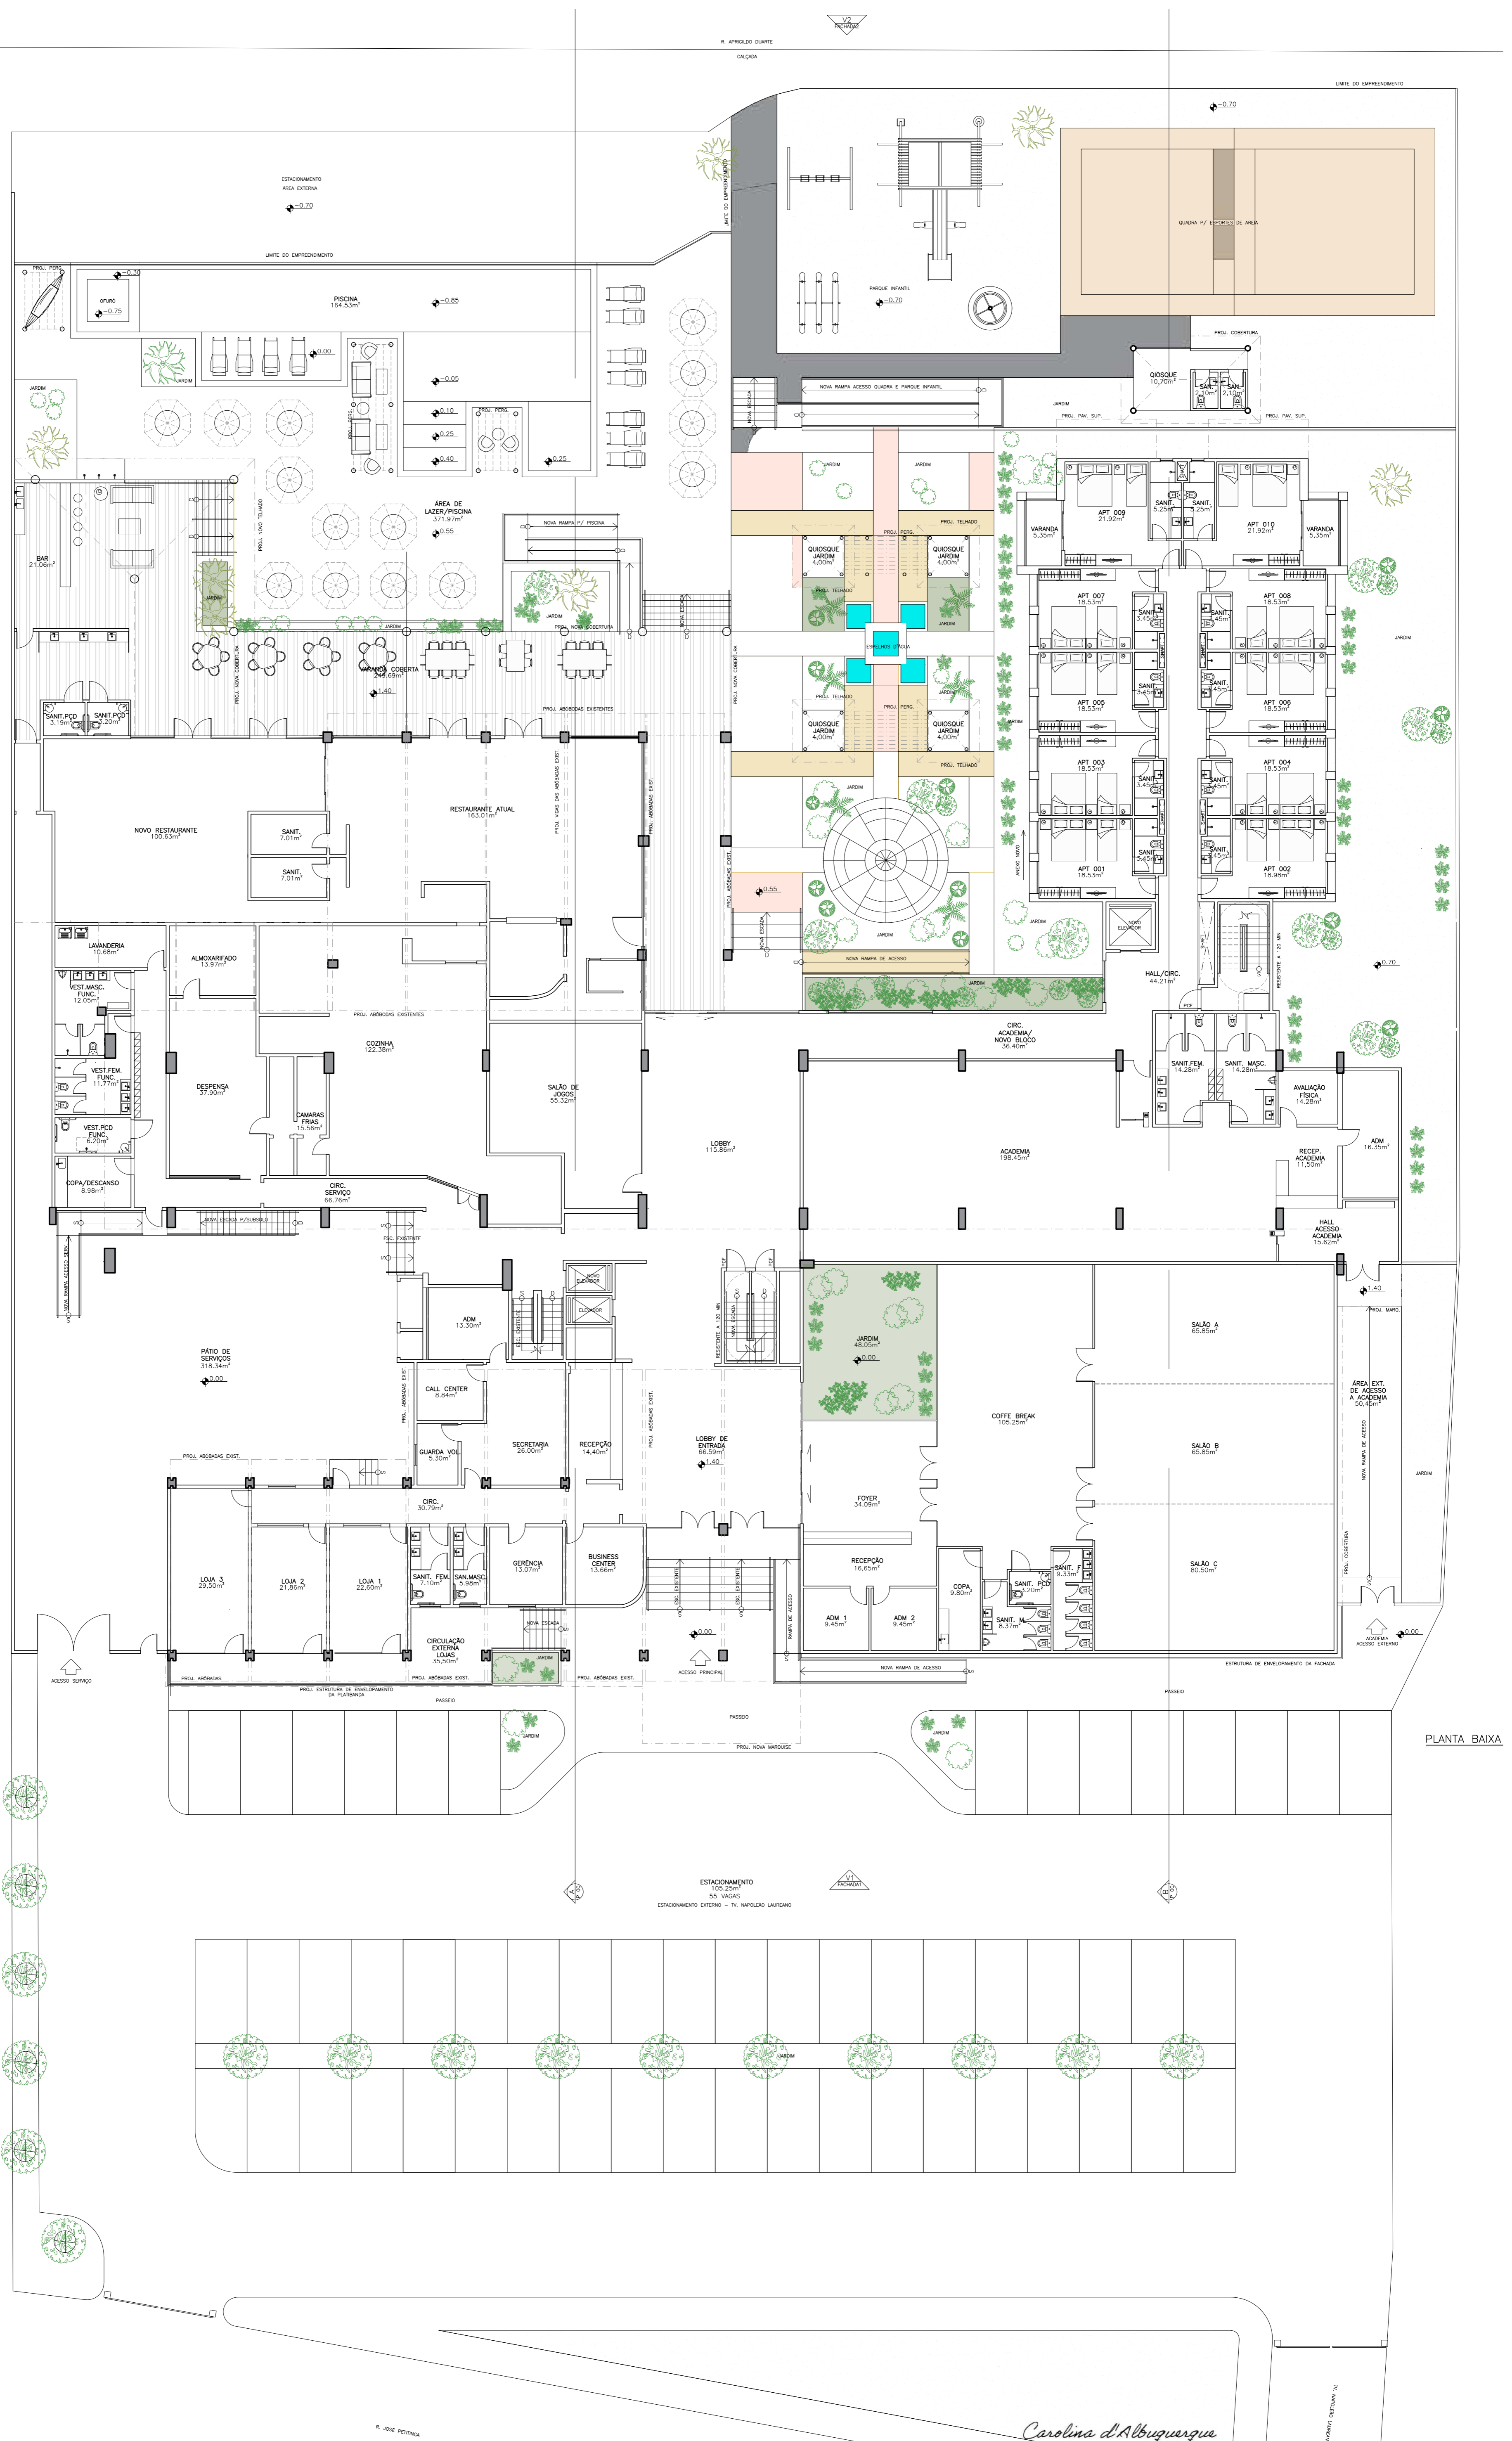

PLANTA BAIXA

GRANDE HOTEL JUAZEIRO

R. JOSÉ PETTINGA, 466 - SANTO ANTÔNIO - JUAZEIRO/BA 1/150 14/12/2022 CAROLINA

TÉRREO PL. LAYOUT **ALBUQUERQUE** Arquitetos Associados S. Simples

Carolina d'Albuquerque

R. JOSÉ PETTINGA

IMAGEM: GETTY IMAGES